


# COMMERCIAL ROAD MASTERPLAN

PORT ADELAIDE

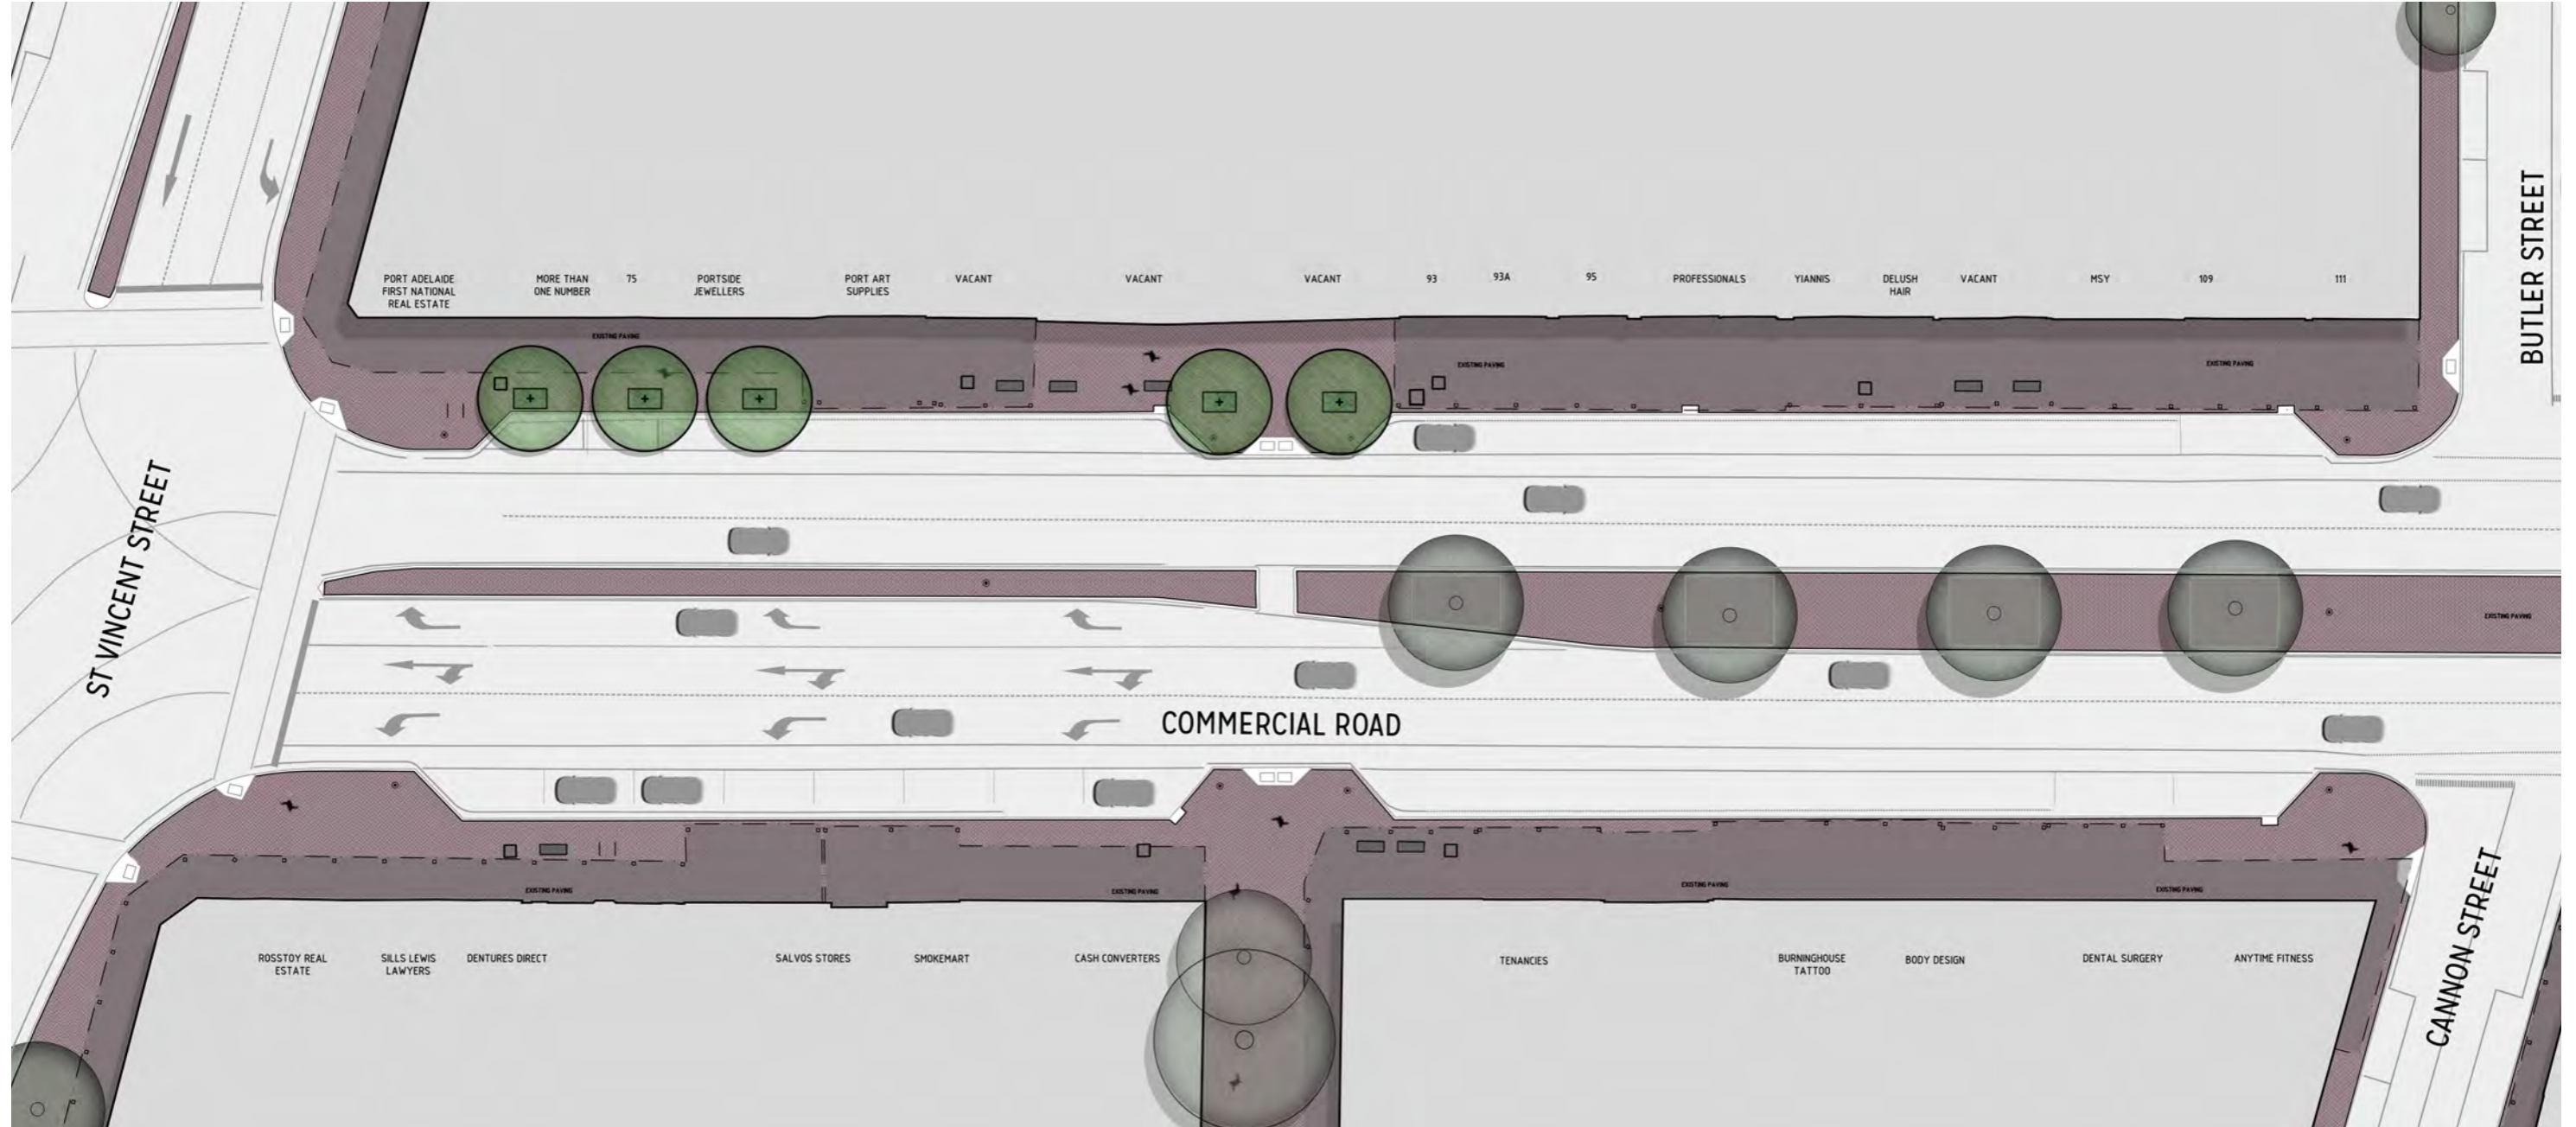

## LEGEND

### EXISTING

-  EXISTING TREE
-  EXISTING PAVING
-  EXISTING BUS STOP
-  EXISTING VERANDAH
-  EXISTING PEDESTRIAN LIGHT

### NEW

-  NEW TREE  
*Quercus palustris 'Freefall'*
-  NEW MULCH PLANTING BED
-  REFURBISHED SEAT
-  NEW BIN
-  NEW BIKE RACK
-  NEW PEDESTRIAN LIGHT





# COMMERCIAL ROAD MASTERPLAN

PORT ADELAIDE



**LEGEND**


- |          |                           |     |   |
|----------|---------------------------|-----|---|
| EXISTING |                           | NEW |   |
|          | EXISTING TREE             |     | NEW TREE<br><i>Quercus palustris 'Freefall'</i> |
|          | EXISTING PAVING           |     | NEW MULCH PLANTING BED                          |
|          | EXISTING BUS STOP         |     | NEW PEDESTRIAN LIGHT                            |
|          | EXISTING VERANDAH         |     | NEW BIKE RACK                                   |
|          | EXISTING PEDESTRIAN LIGHT |     | REFURBISHED SEAT                                |
|          |                           |     | NEW BIN   |





# COMMERCIAL ROAD MASTERPLAN

PORT ADELAIDE

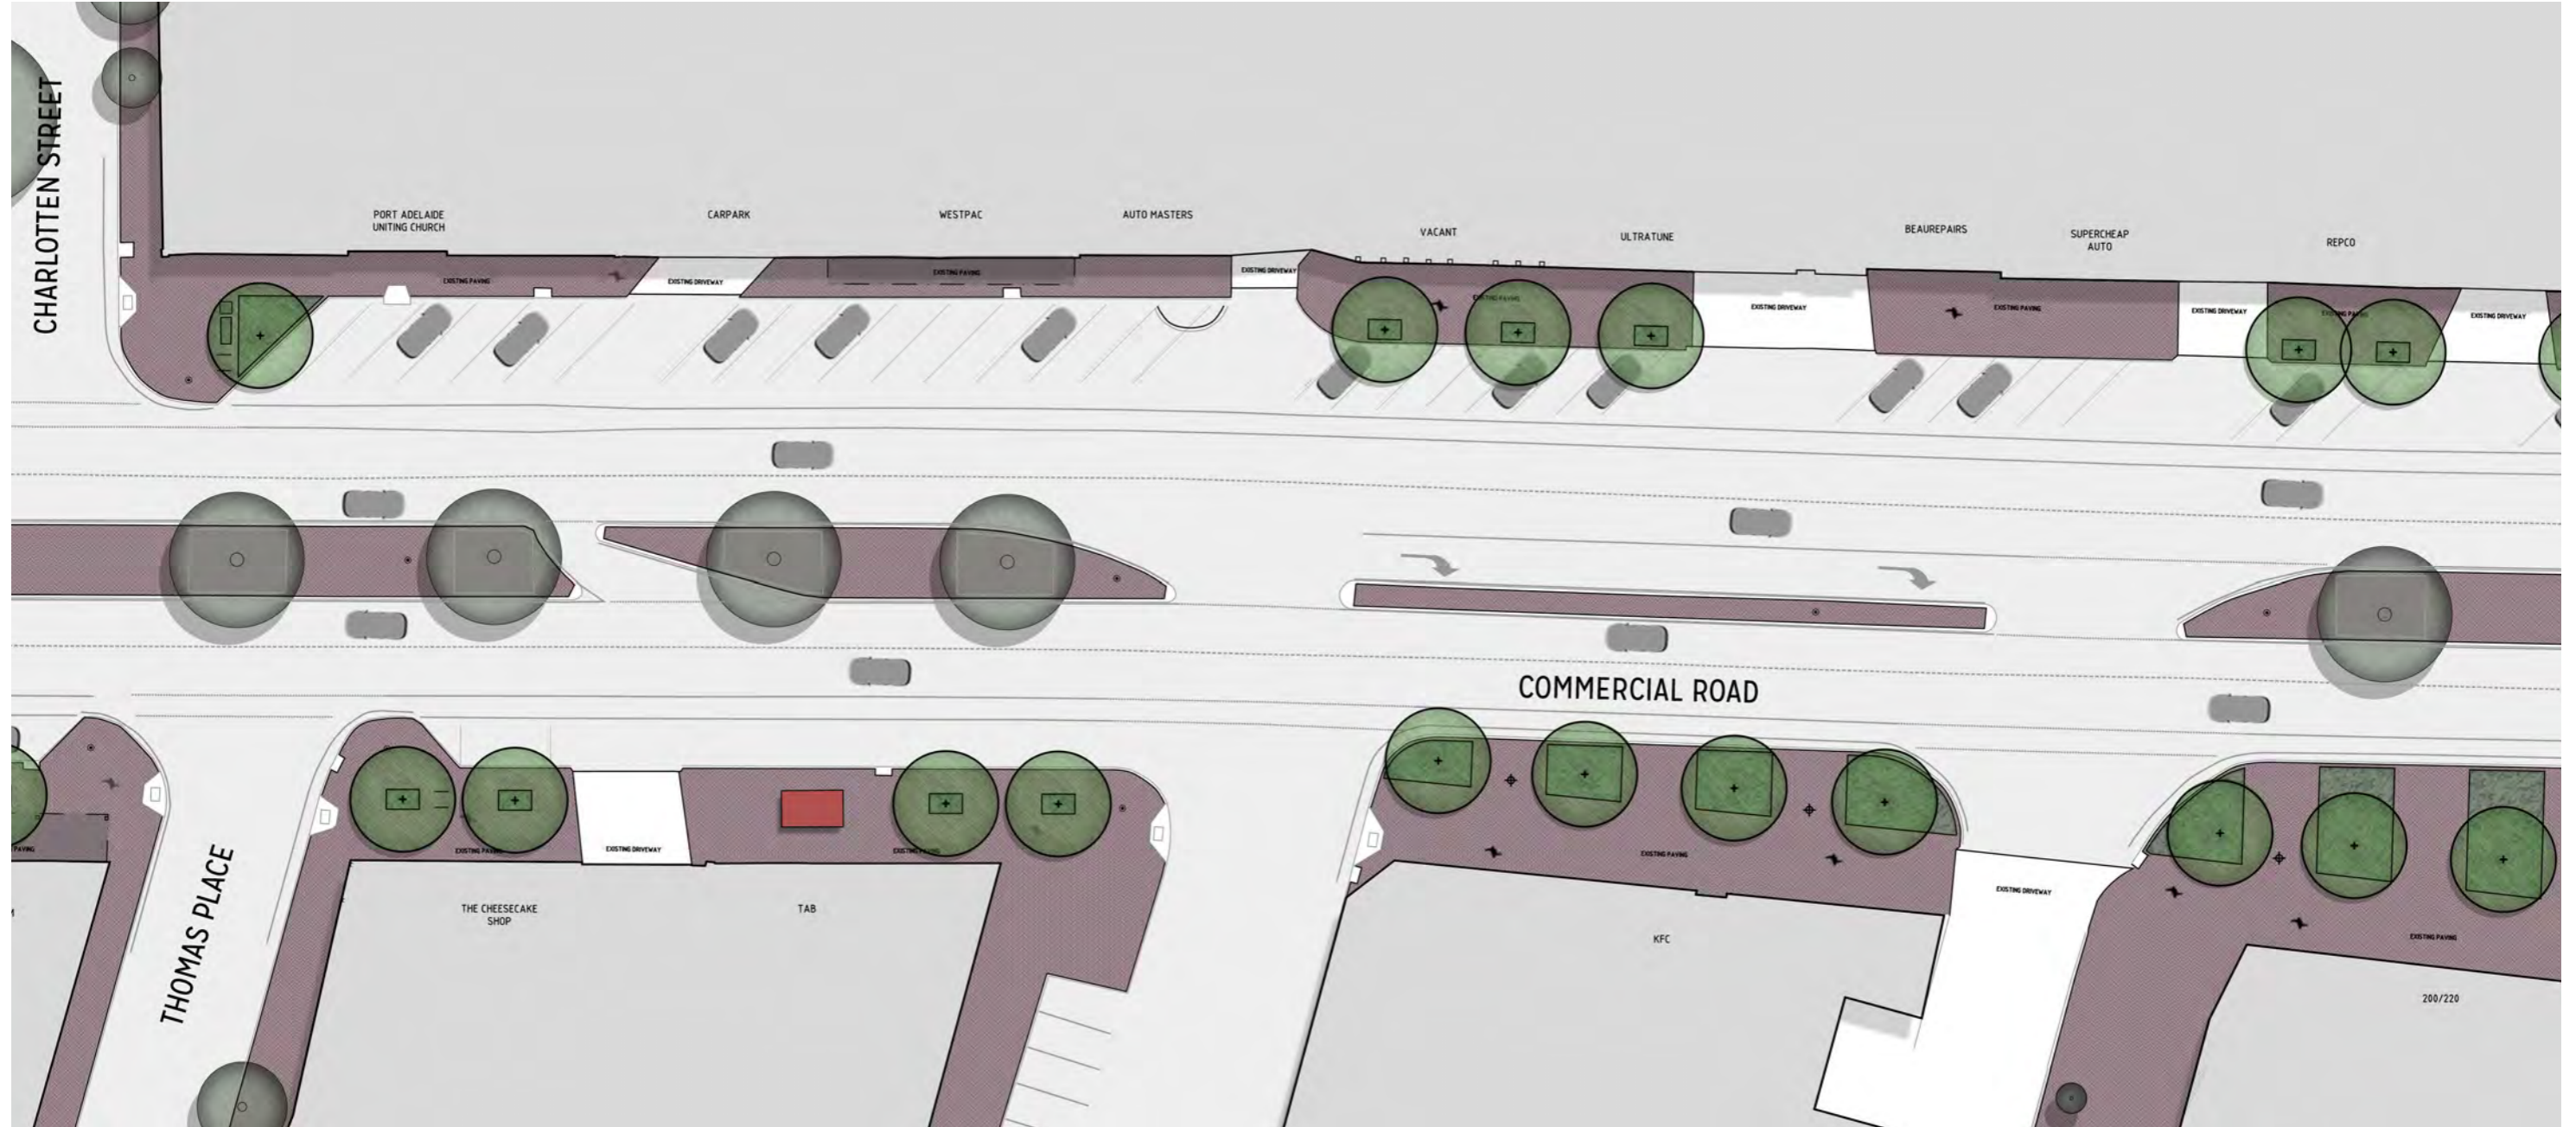

## LEGEND

### EXISTING

-  EXISTING TREE
-  EXISTING PAVING
-  EXISTING BUS STOP
-  EXISTING VERANDAH
-  EXISTING PEDESTRIAN LIGHT

### NEW


-  NEW TREE  
*Quercus palustris 'Freefall'*
-  NEW MULCH PLANTING BED
-  REFURBISHED SEAT
-  NEW BIN
-  NEW BIKE RACK
-  NEW PEDESTRIAN LIGHT





# COMMERCIAL ROAD MASTERPLAN

PORT ADELAIDE

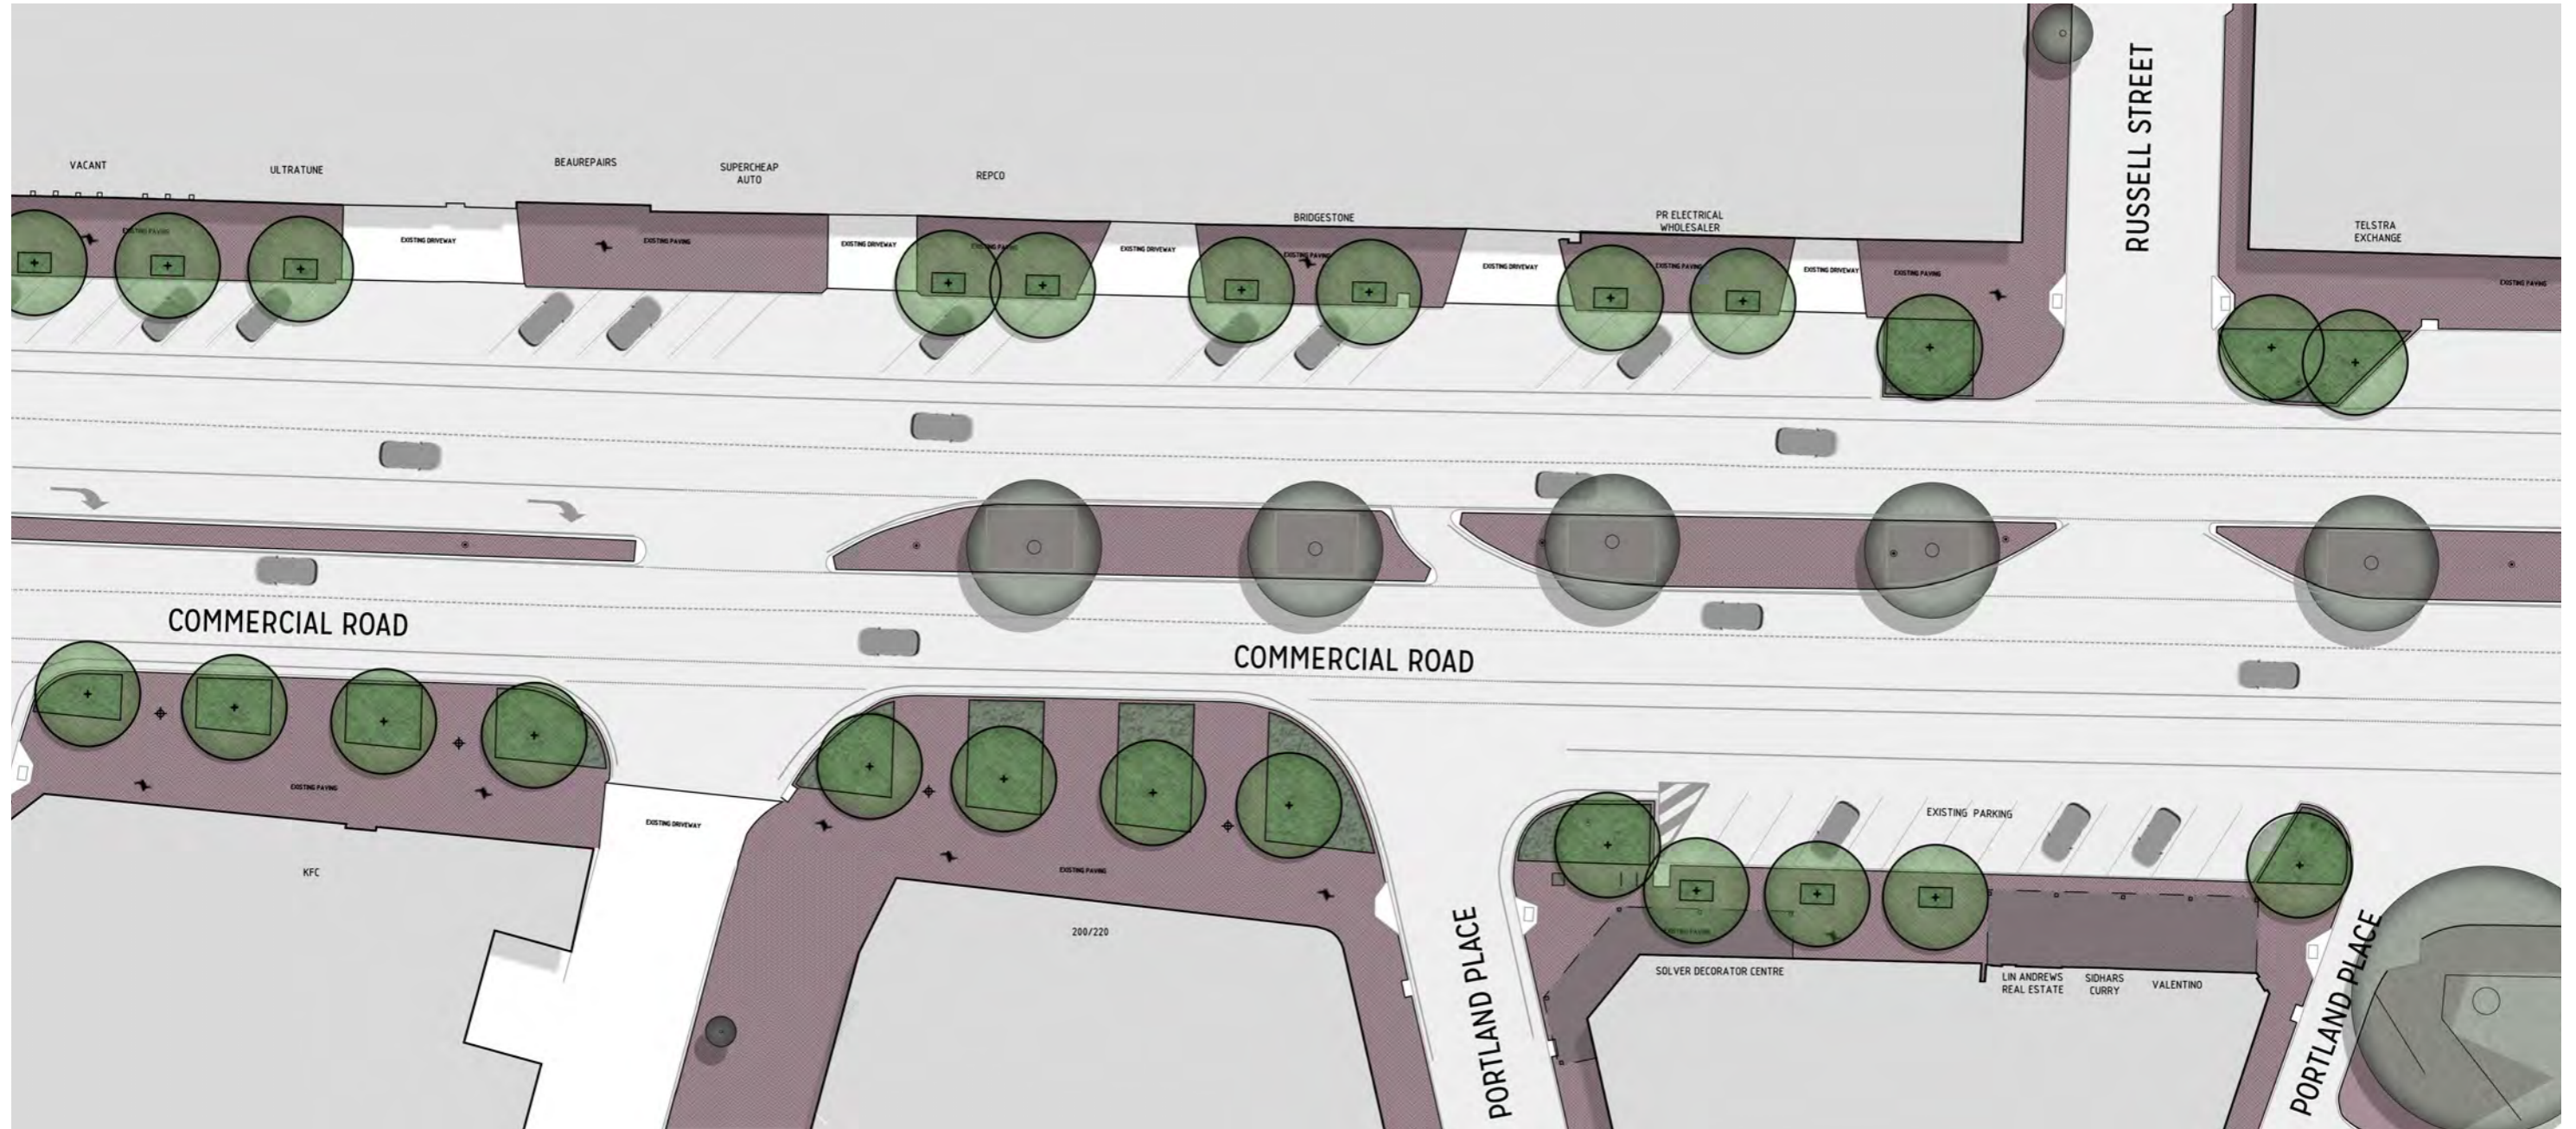

## LEGEND

### EXISTING

-  EXISTING TREE
-  EXISTING PAVING
-  EXISTING BUS STOP
-  EXISTING VERANDAH
-  EXISTING PEDESTRIAN LIGHT

### NEW

-  NEW TREE  
*Quercus palustris 'Freefall'*
-  NEW MULCH PLANTING BED
-  REFURBISHED SEAT
-  NEW BIN
-  NEW BIKE RACK
-  NEW PEDESTRIAN LIGHT

